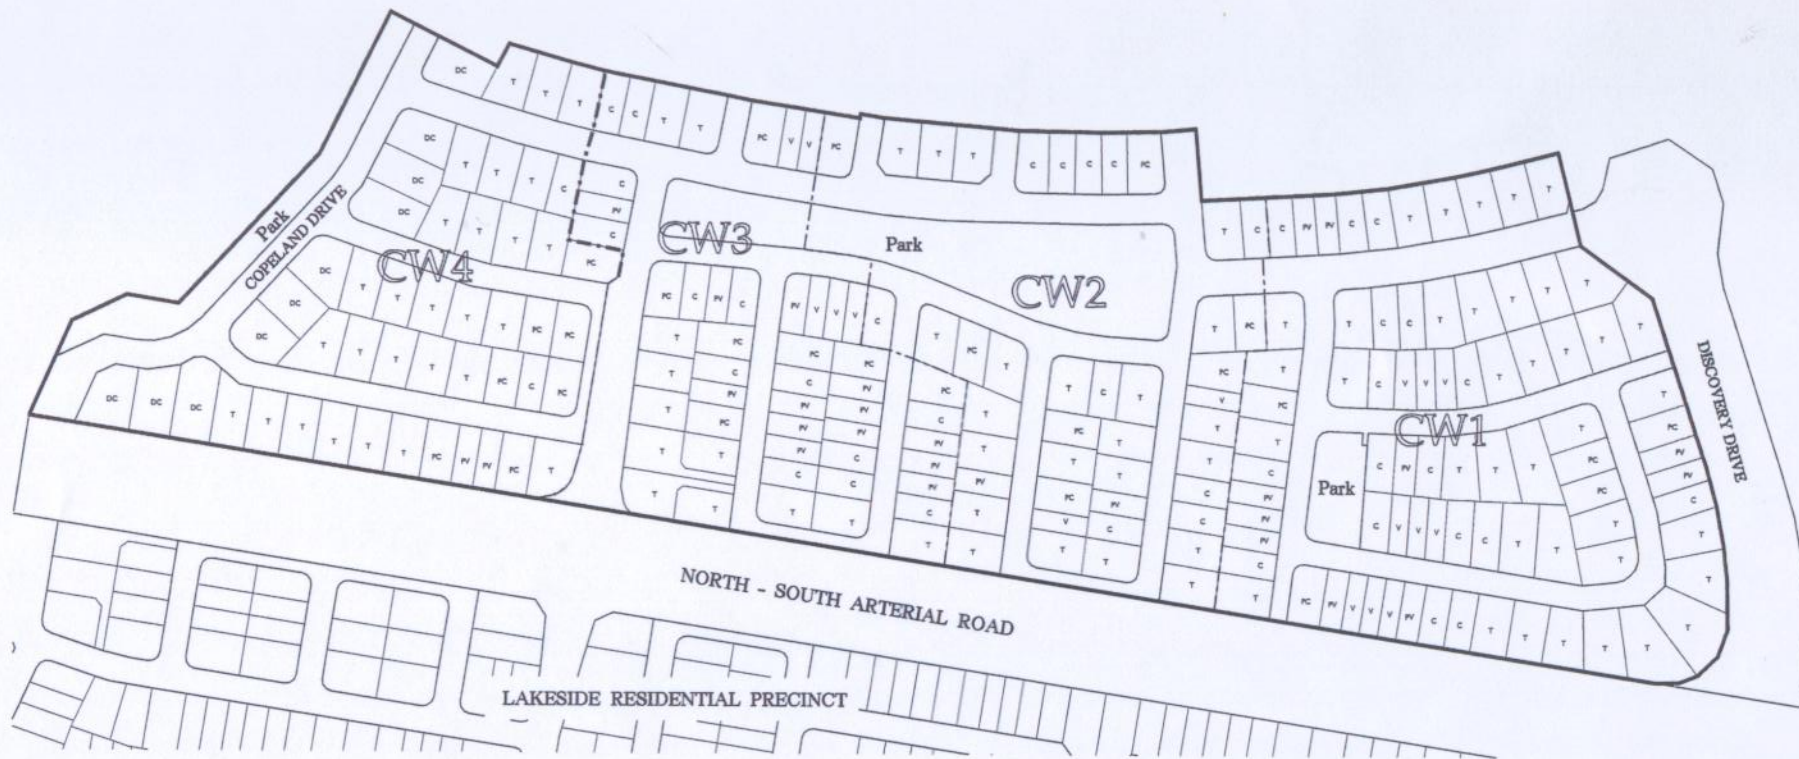


**CENTRAL OPEN  
SPACE PRECINCT**

**LEGEND**

Stage	Proposed lot yield +
Stage CW 1	79 lots
Stage CW 2	43 lots
Stage CW 3	50 lots
Stage CW 4	48 lots
<b>Total</b>	<b>220 lots</b>

+ The final lot yield in each stage is subject to detailed subdivision and engineering design. A variation in the lot yield will necessitate the submission to Council of an updated Sector Plan Map.


**CENTRAL EAST RESIDENTIAL PRECINCT  
RESIDENTIAL SECTOR SEVEN**
**PROPOSED PLAN OF SUBDIVISION**


Scale 1:3000 AT A3

File No. F 2.5.14  
Dgn No. CERP-RS7-F04 C  
FEBRUARY 2001



**FIGURE 4**